


FIRST FLOOR PLAN

SCALE: 1/4" = 1'-0"



FRONT ELEVATION

SCALE: 1/4" = 1'-0"

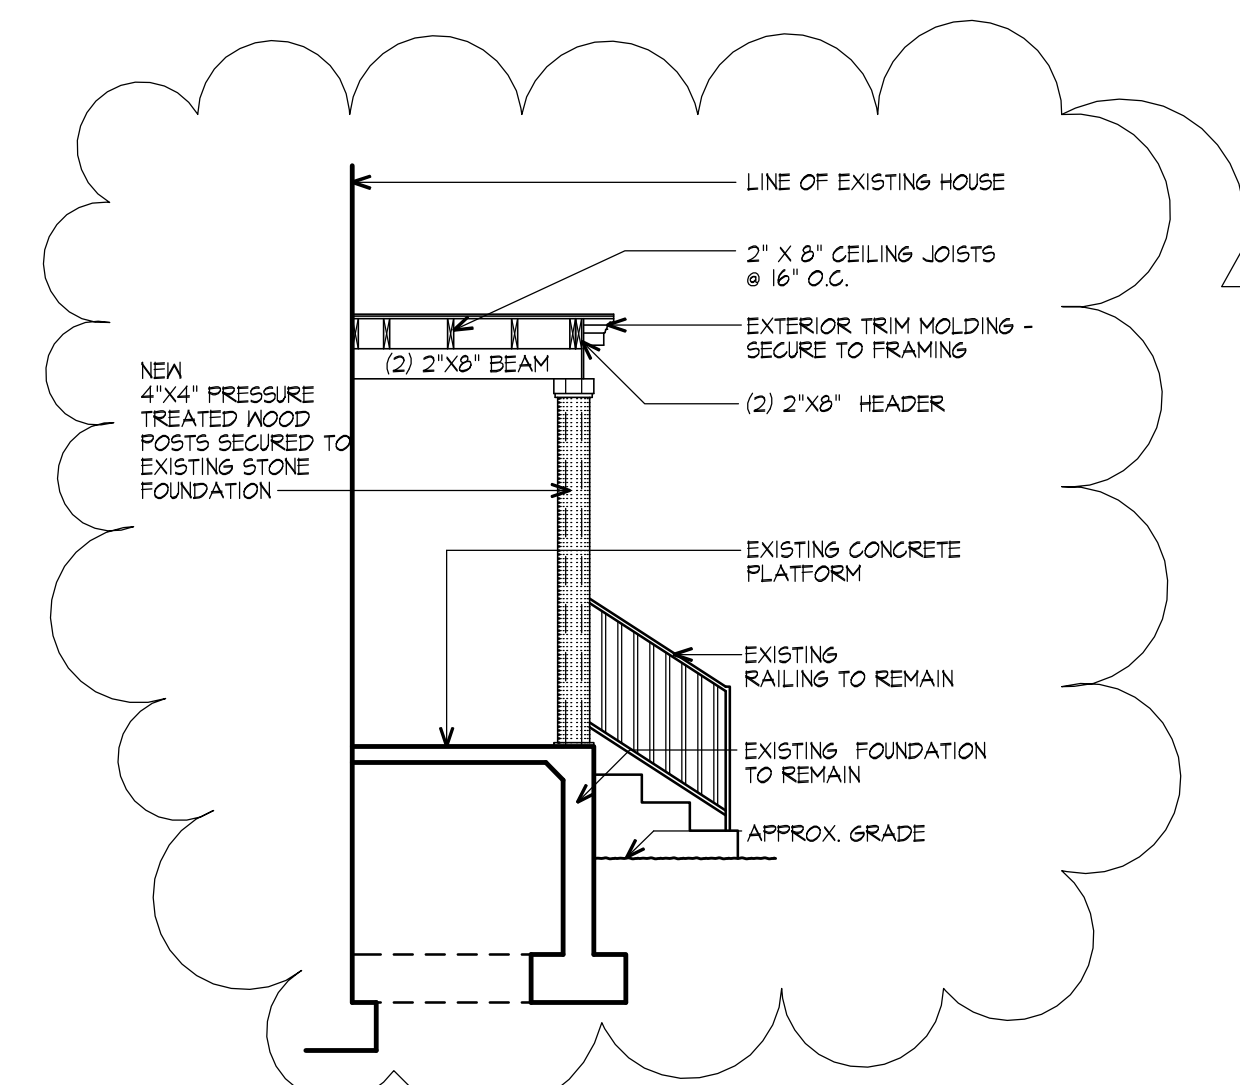

SECTION THRU PORCH

SCALE: 1/4" = 1'-0"


CODE INFORMATION

ALL CONSTRUCTION TO COMPLY WITH NJ UNIFORM CONSTRUCTION CODE DATA.
 SUBCODES:
 2004 INTERNATIONAL BUILDING CODE, NJ RESIDENTIAL EDITION
 2004 NATIONAL STANDARD PLUMBING CODE
 2005 NATIONAL ELECTRICAL CODE
 1999 ASHRAE 90.1
 2004 INTERNATIONAL MECHANICAL CODE

DATE: 02/28/07
 REVISION: 10/06/08

JAMES S. GASPARI, A.I.A.
 ARCHITECT - PROFESSIONAL PLANNER
 623 GEORGES ROAD NORTH BRUNSWICK, NJ 08902
 732-239-1941

James S. Gaspari
 C-4820

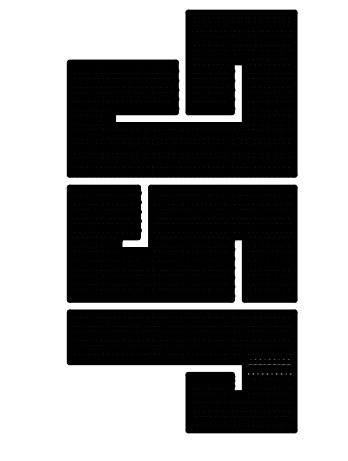

PROJECT: PROPOSED RENOVATIONS FOR
SCHRAGER

4374 ROUTE 27
 SOUTH BRUNSWICK, NJ

DRAWING TITLE:
 BASEMENT PLAN

DRAWING No. **A-1**
 1 OF 1 SHEETS
 JOB No. 0405 A